

H:\23299\PARCEL 2&3\PL2 STAGE 3\CADD\DWG SET\ROAD AND DRAINAGE\23299E_3R201+221_401-403.DWG

THIS DRAWING IS NOT TO BE COPIED OR SCALED

E	CONSTRUCTION ISSUE	02.04.26	JS
D	COUNCIL COMMENTS	16.03.26	JS
C	COUNCIL COMMENTS	11.12.25	JS
B	COUNCIL COMMENTS	07.10.25	JS
A	PRELIMINARY ISSUE	19.05.25	JS
VERSION	REMARKS	DATE	APP'D

WARNING
BEWARE OF UNDERGROUND SERVICES
THE LOCATIONS OF UNDERGROUND SERVICES ARE APPROXIMATE ONLY AND THEIR EXACT POSITION SHOULD BE PROVEN ON SITE. NO GUARANTEE IS GIVEN THAT ALL EXISTING SERVICES ARE SHOWN.



MGA2020 ZONE 55

DRAWN BY	H.MARES	DESIGNED BY	J.SIGABALAVU
MELWAY	347 H7	CHECKED BY	S.ANTONOPOULOS.
DATUM	AHD	AUTHORISED BY	S.ANTONOPOULOS.









LAND SURVEYING
CIVIL ENGINEERING
PLANNING
DEVELOPMENT CONSULTING



CITY OF MELTON
59-85 ALFRED ROAD, STRATH TULLOH
BALMORAL ESTATE - PARCEL 2&3, STAGE 3
LAYOUT PLAN

DRAWING No.	3R201A	VERSION	E
REFERENCE	23299E/3		

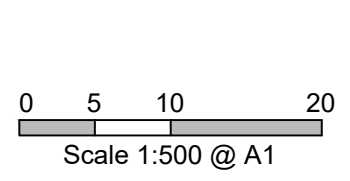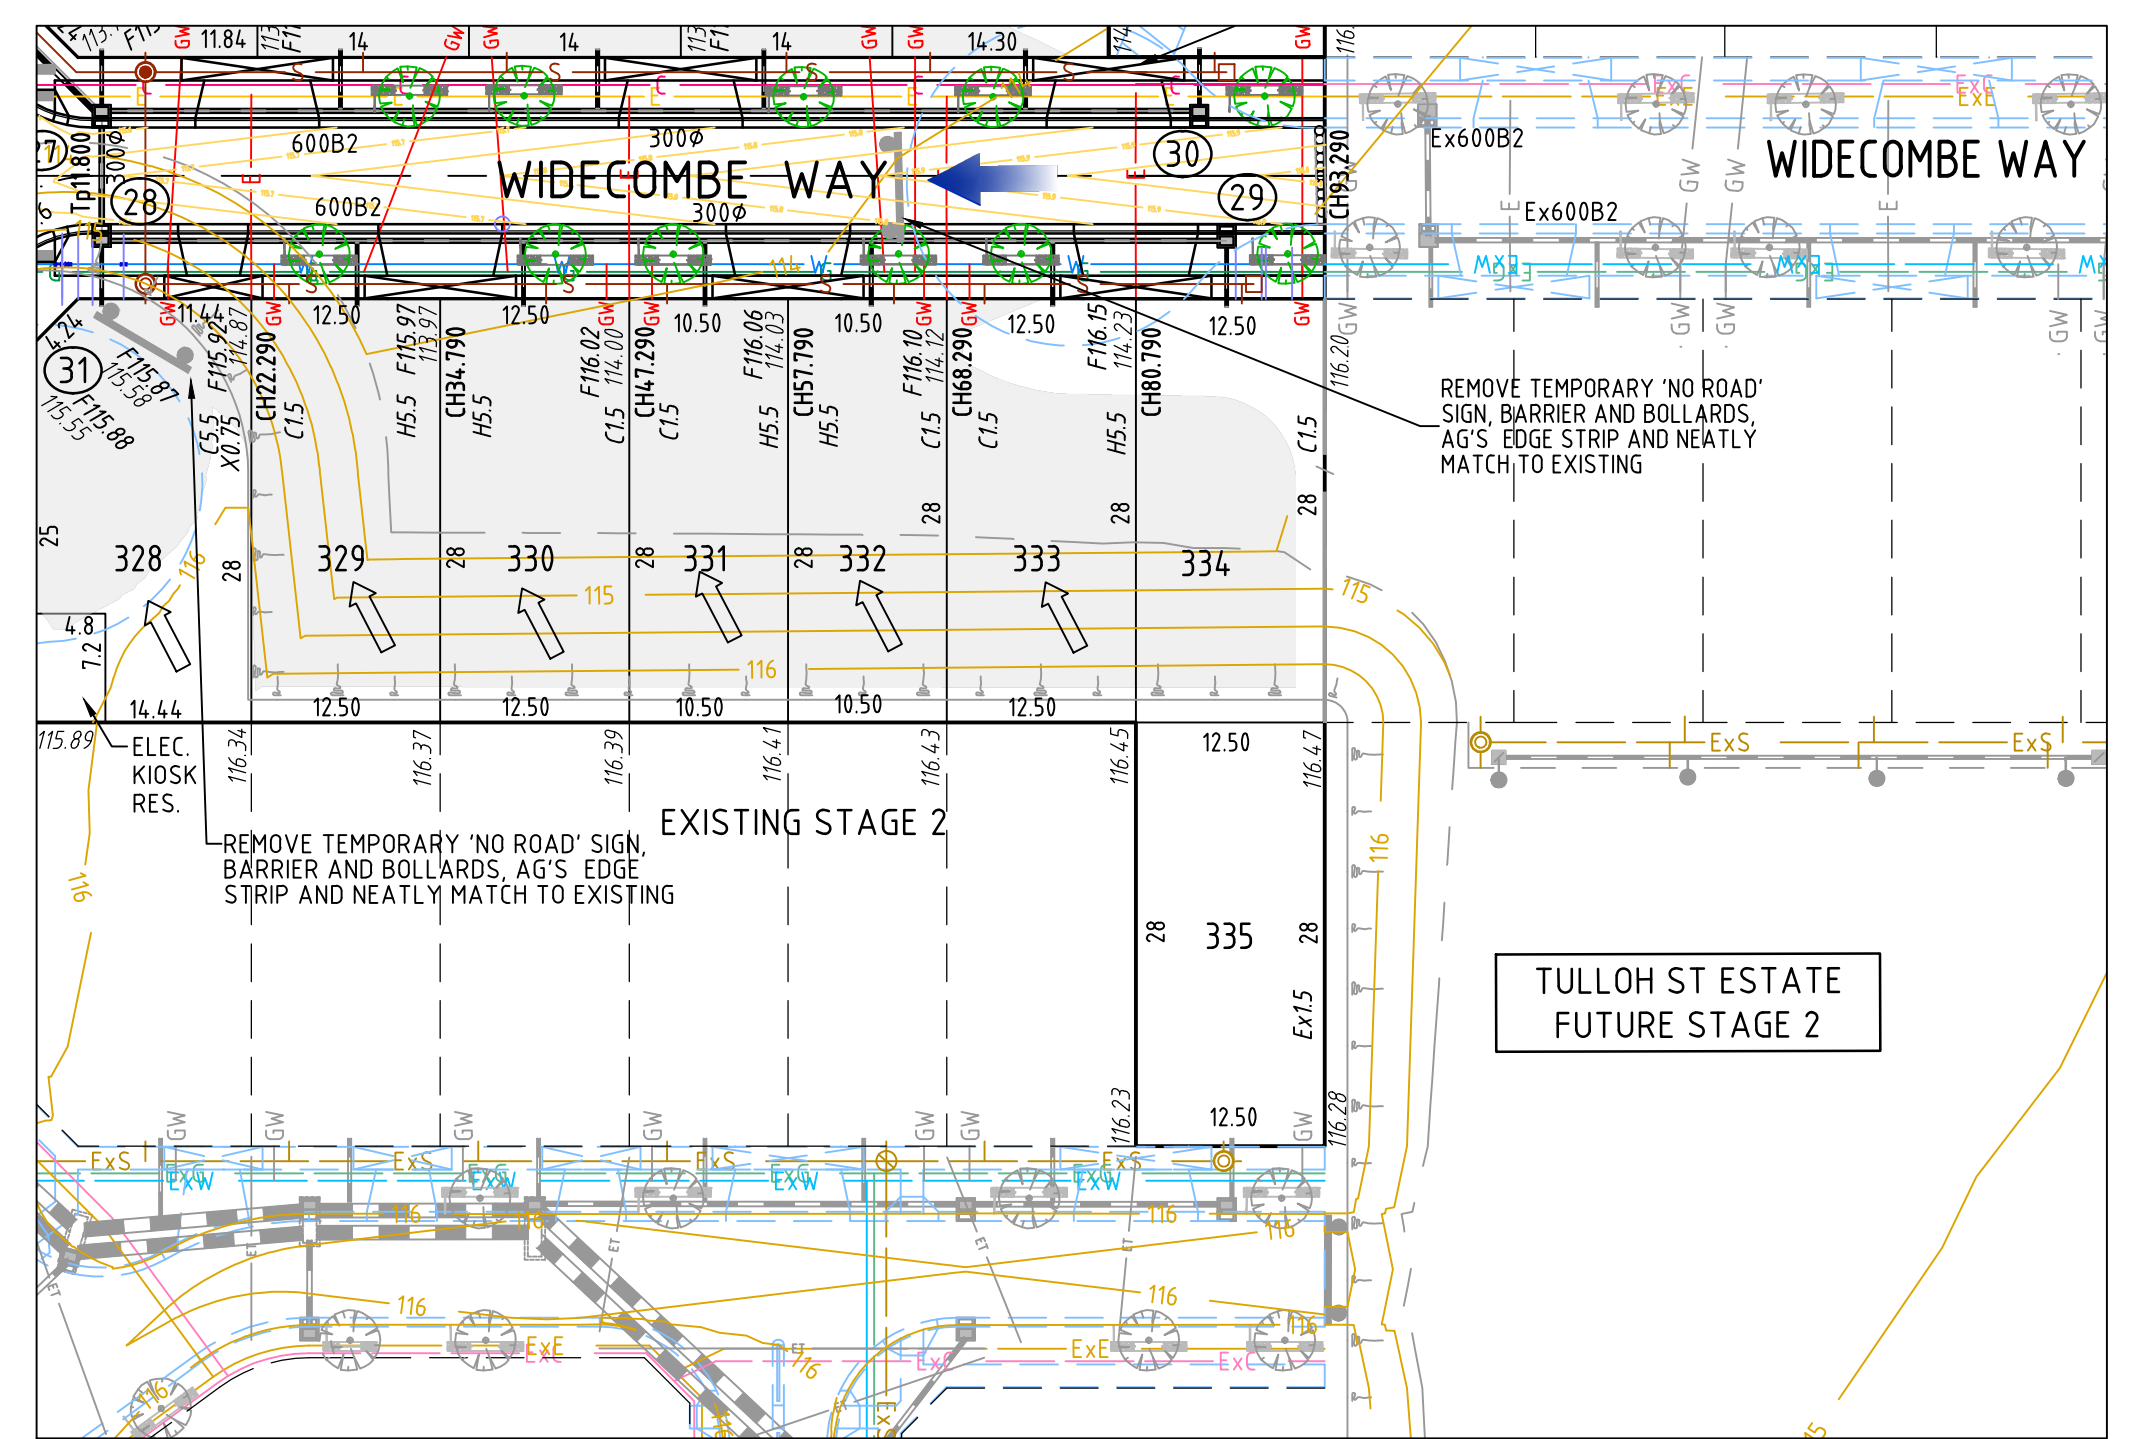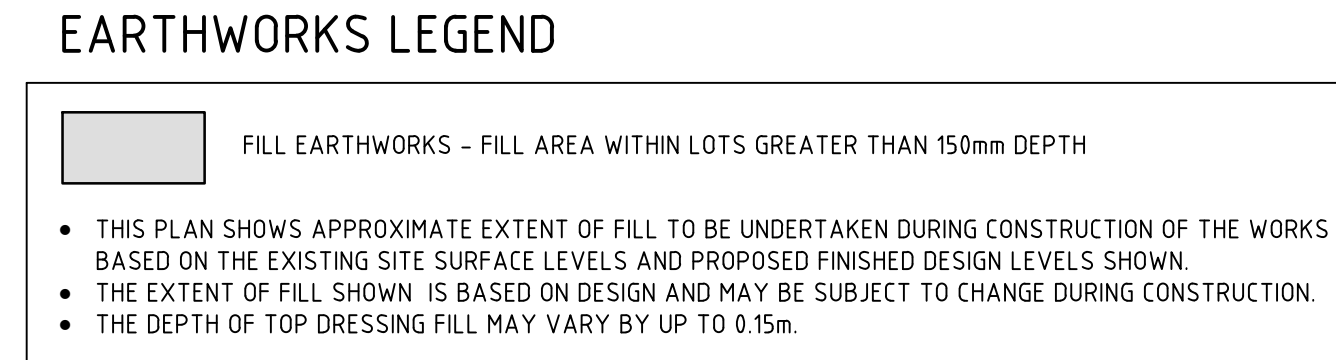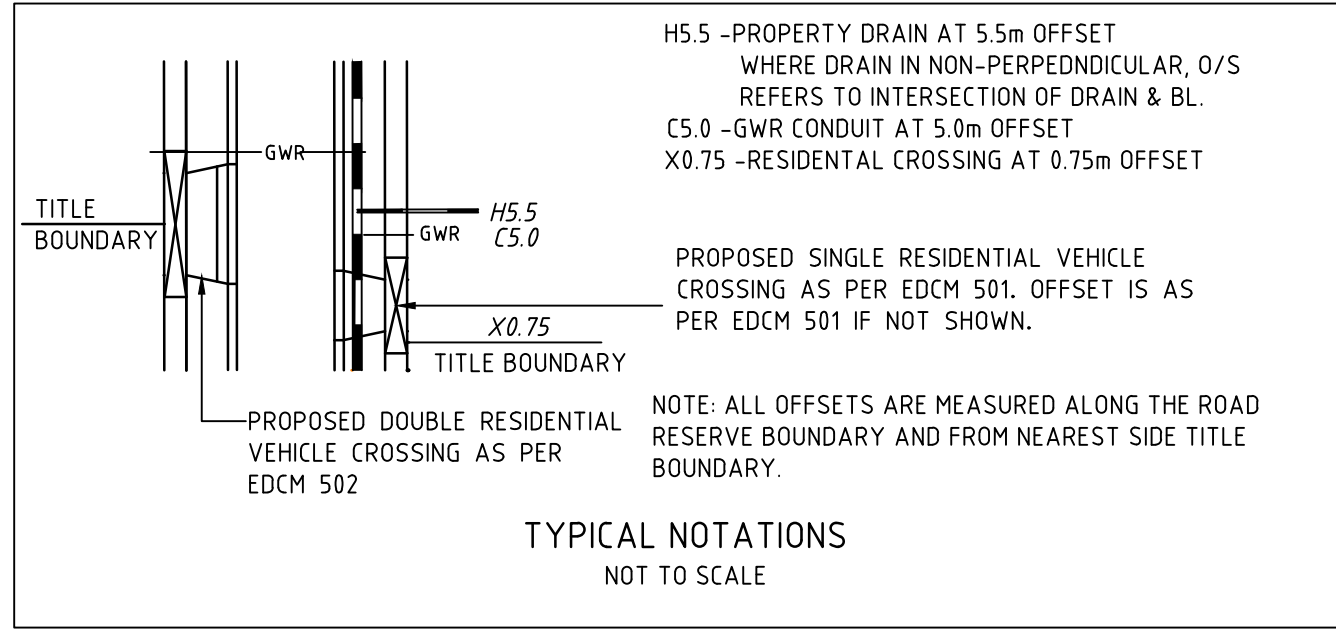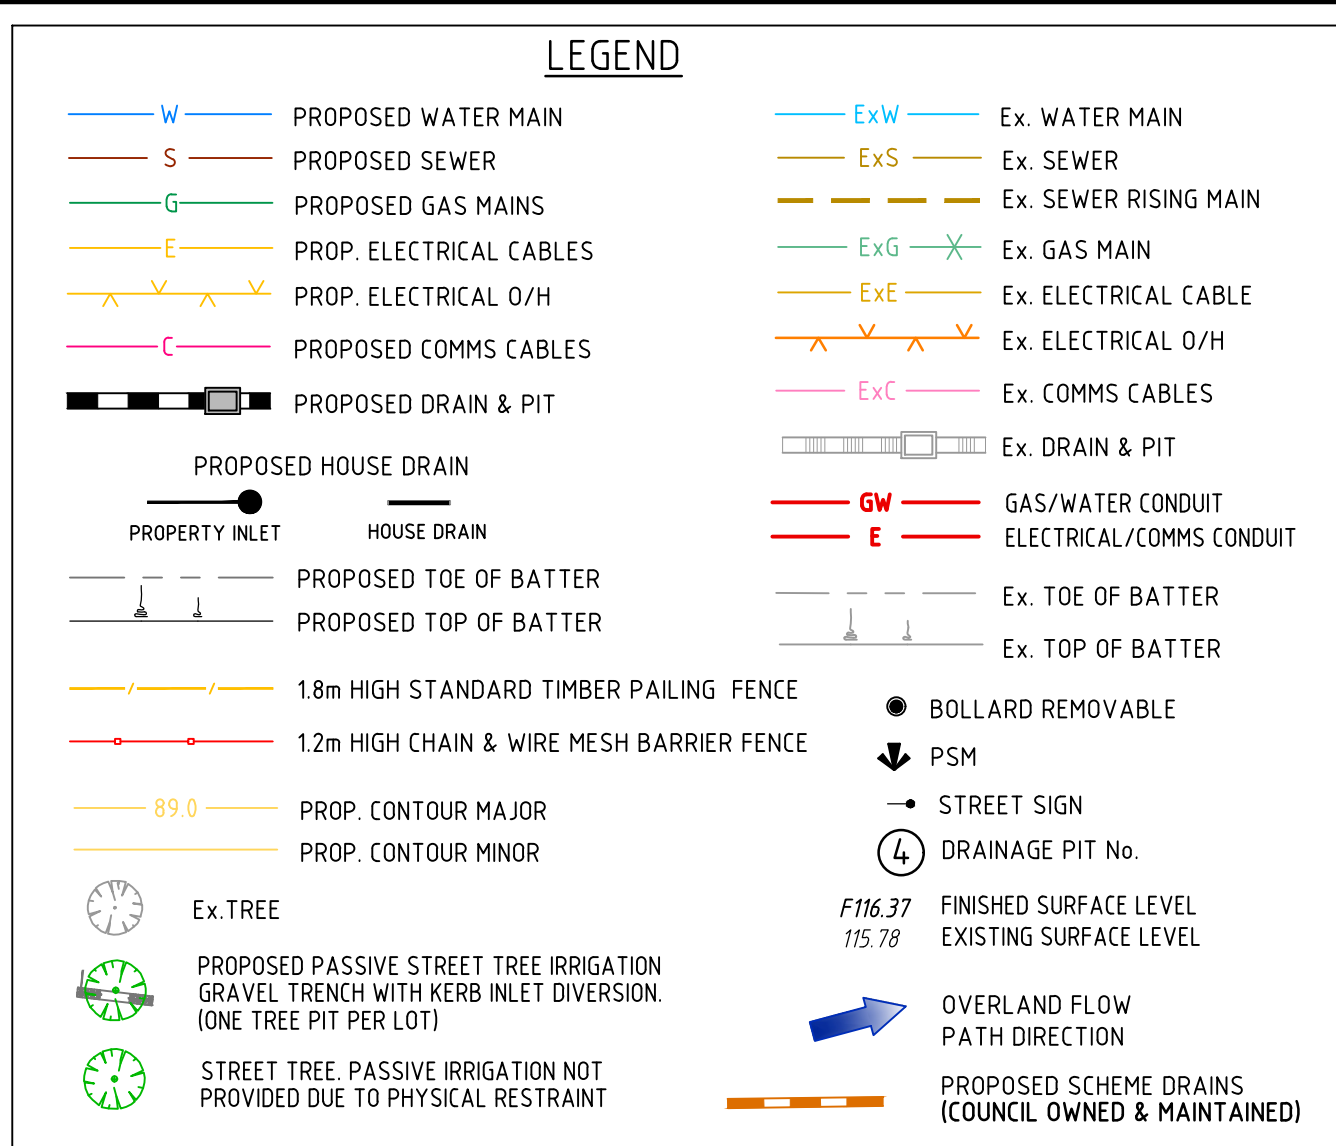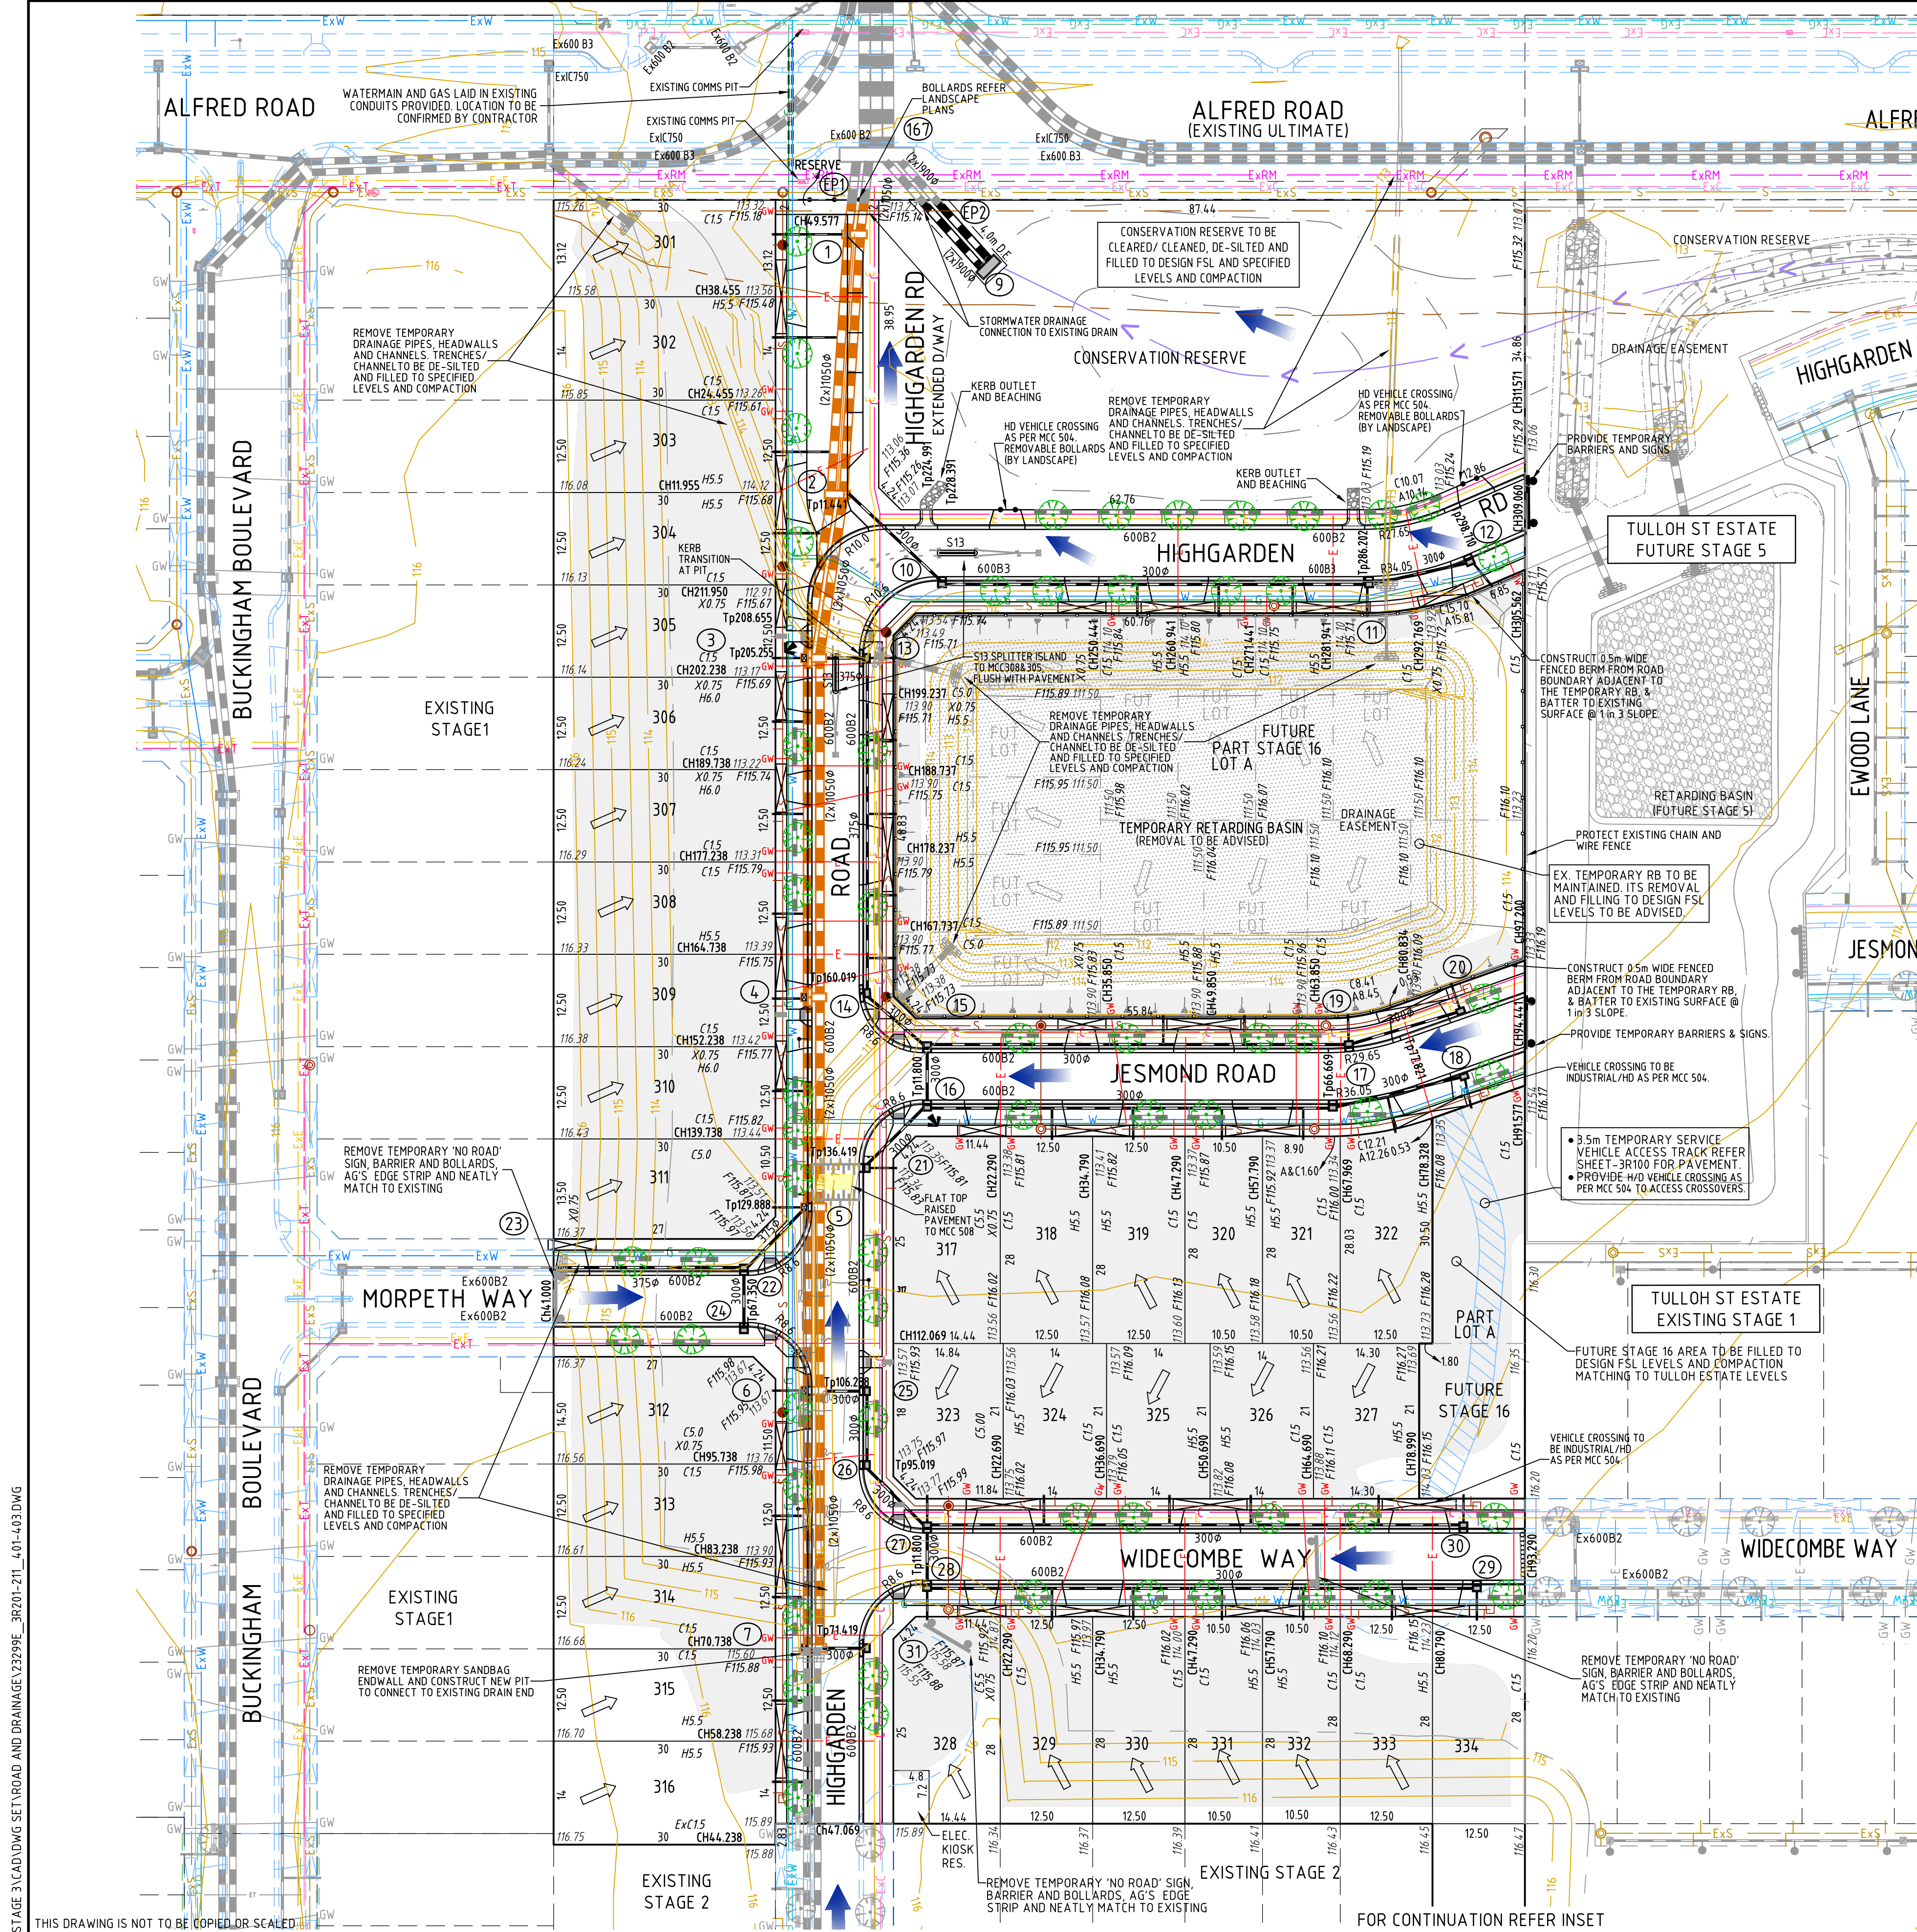

CONSTRUCTION PLAN